



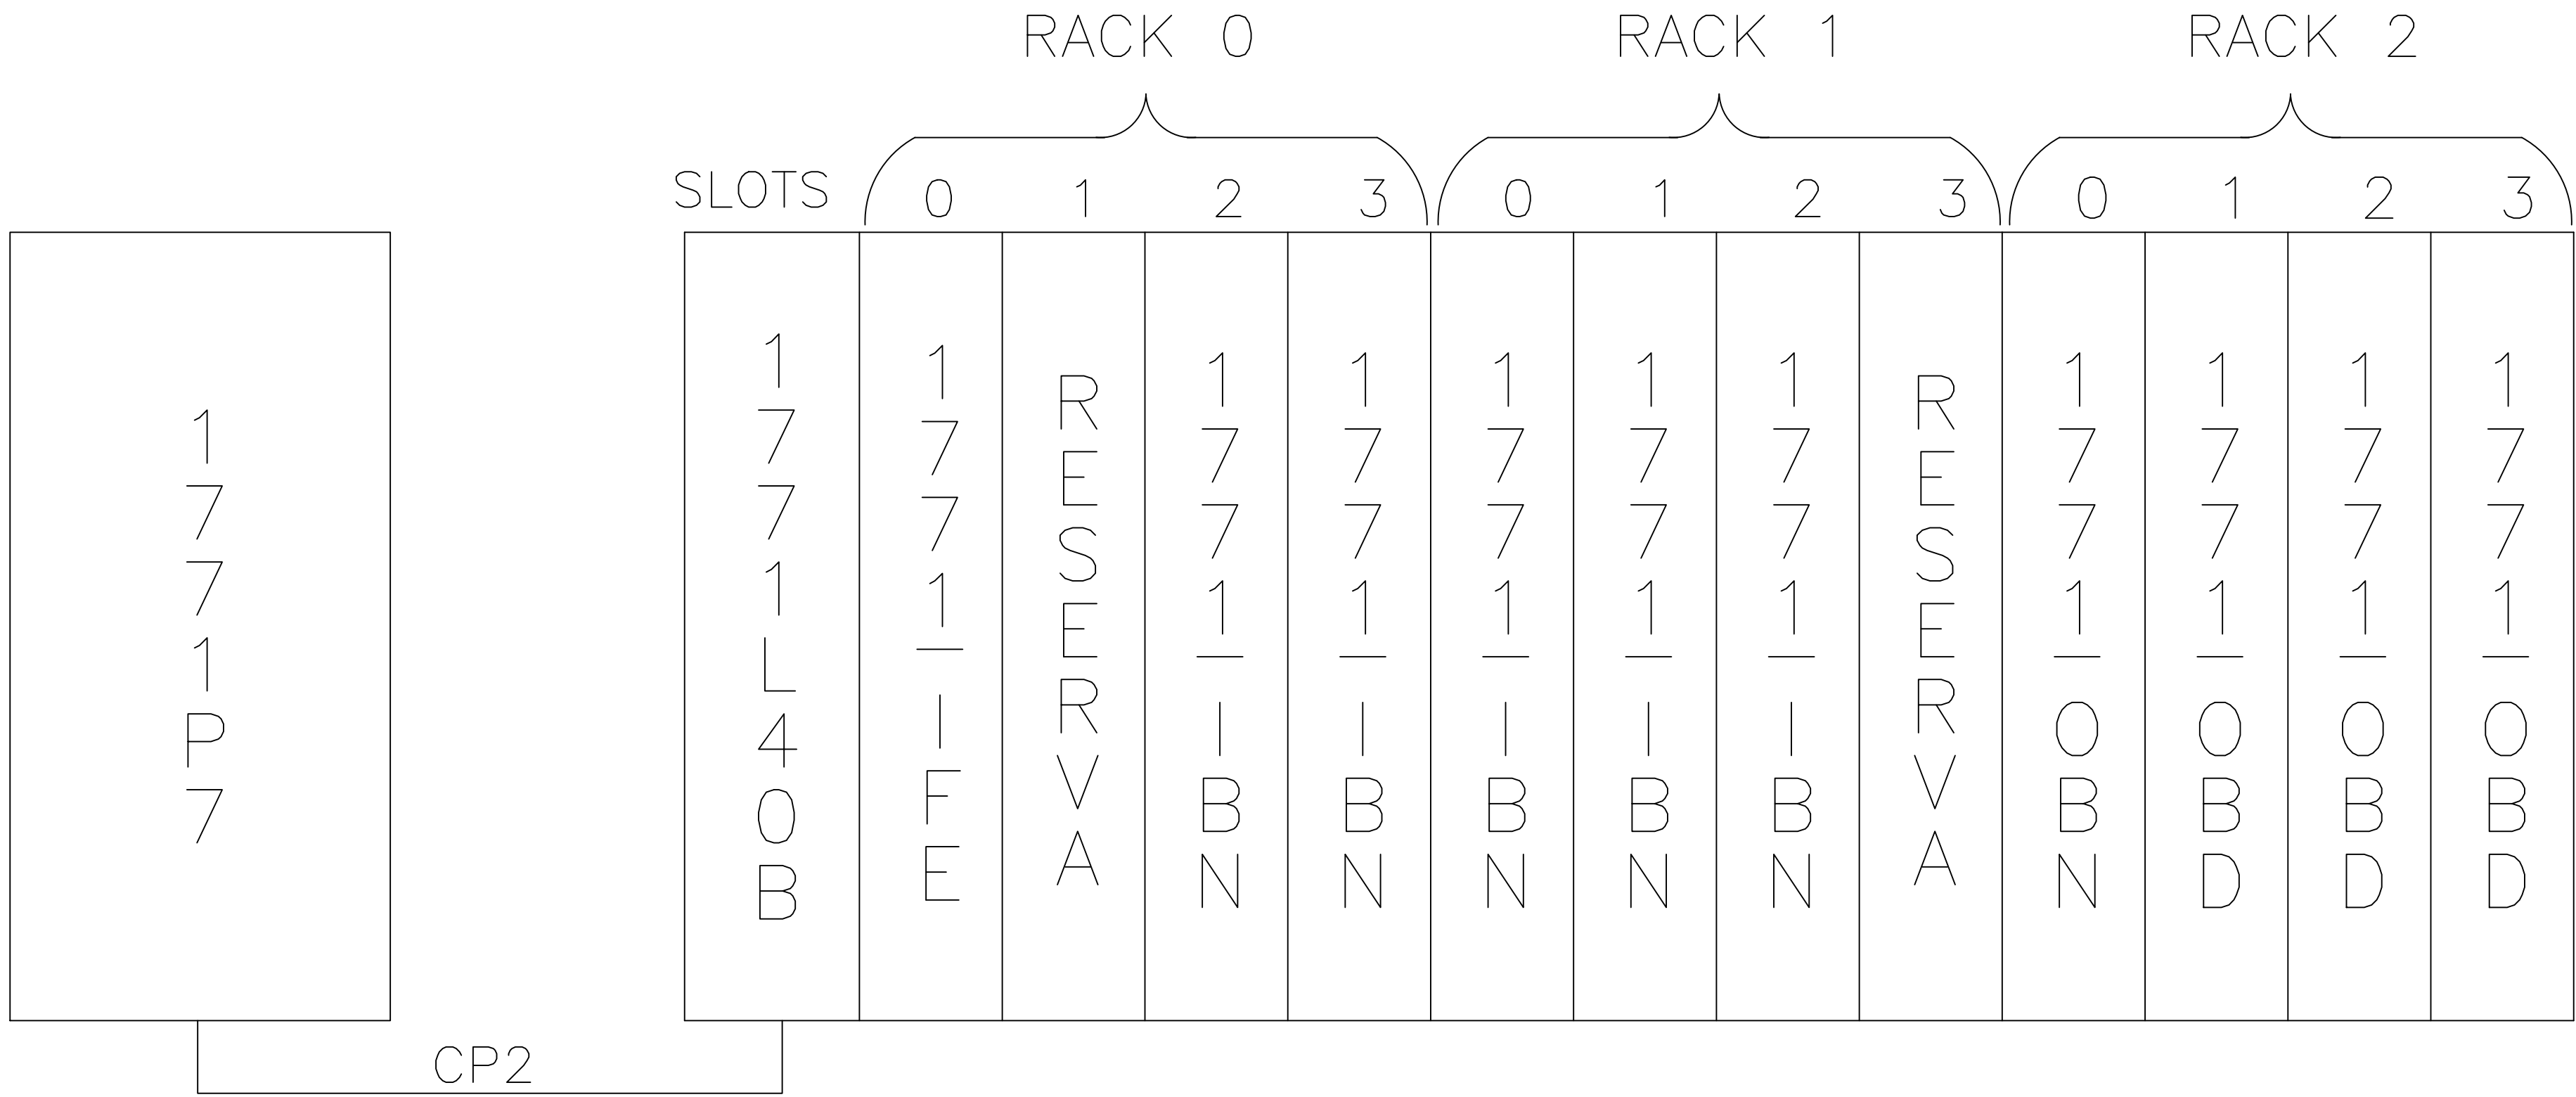

GRUPOS: 0/1 2/3 4/5 6/7 0/1 2/3 4/5 6/7 0/1 2/3 4/5 6/7

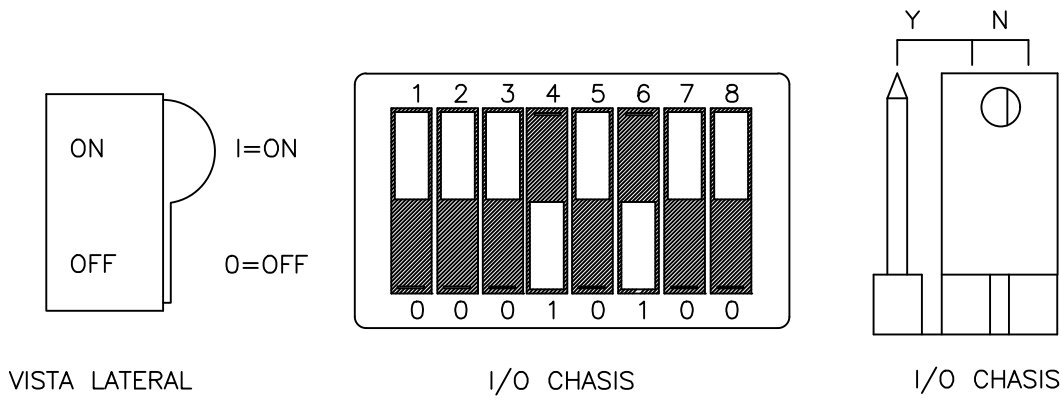

SWITCHES DE CHASIS

SWITCHES DEL PROCESADOR

ESD-PLC (5/40 ALLEN BRADLEY)
(CHASIS DE 12 SLOT)