




SY-4101
SET POINT DE
VELOCIDAD A TC-4101

SY-4201
SET POINT DE
VELOCIDAD A TC-4102

SY-4301
SET POINT DE
VELOCIDAD A TC-4103


RS-2204
RESERVA

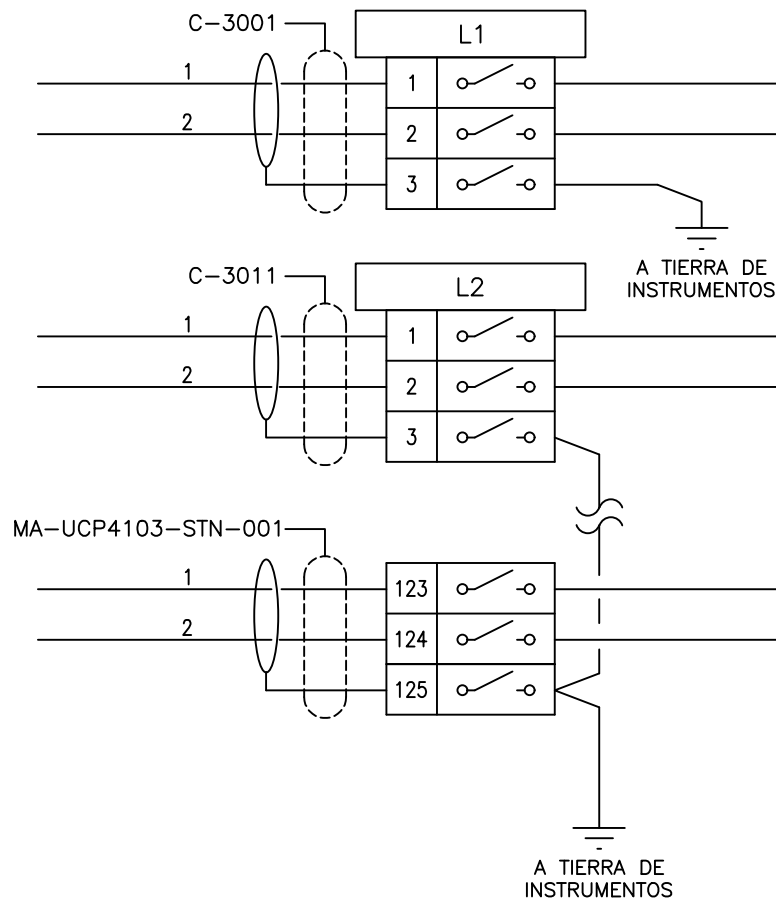

SY4101A
SY4101B

SY4201A
SY4201B


SY4301A
SY4301B

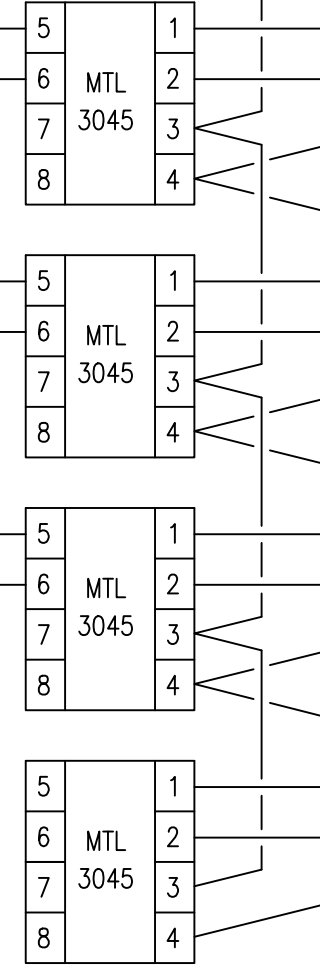

SY4101A
SY4101B

SY4201A
SY4201B

SY4301A
SY4301B

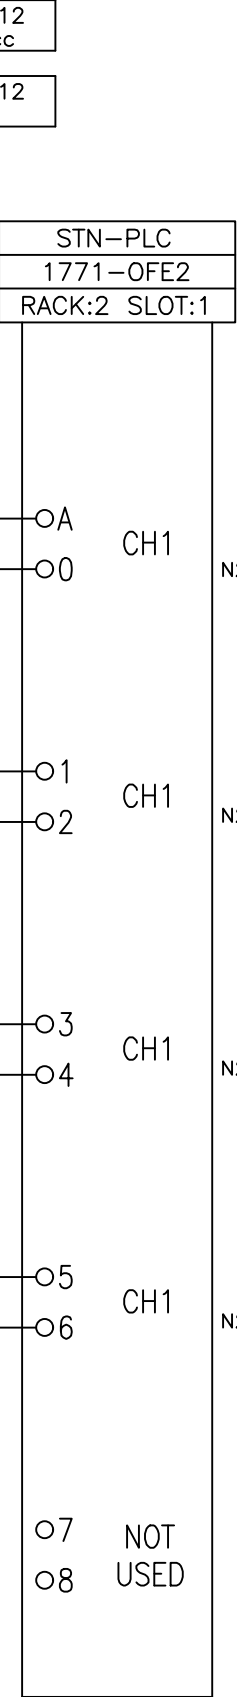

SY4101A
SY4101B

SY4201A
SY4201B

SY4301A
SY4301B

RS2204A
RS2204B



TÍTULO: DIAGRAMA DE CONEXIONADO STN-PLC
ENTRADAS ANALOGICAS
RACK 2, SLOT 1

LUGAR:PTA.LA CARLOTA — PCIA. CORDOBA

OBRA: DOCUMENTACION MAESTRA

NUM. ELAB.
ICA-EI-DC-18P029002

REV. 0

HQA 06 DE 11